
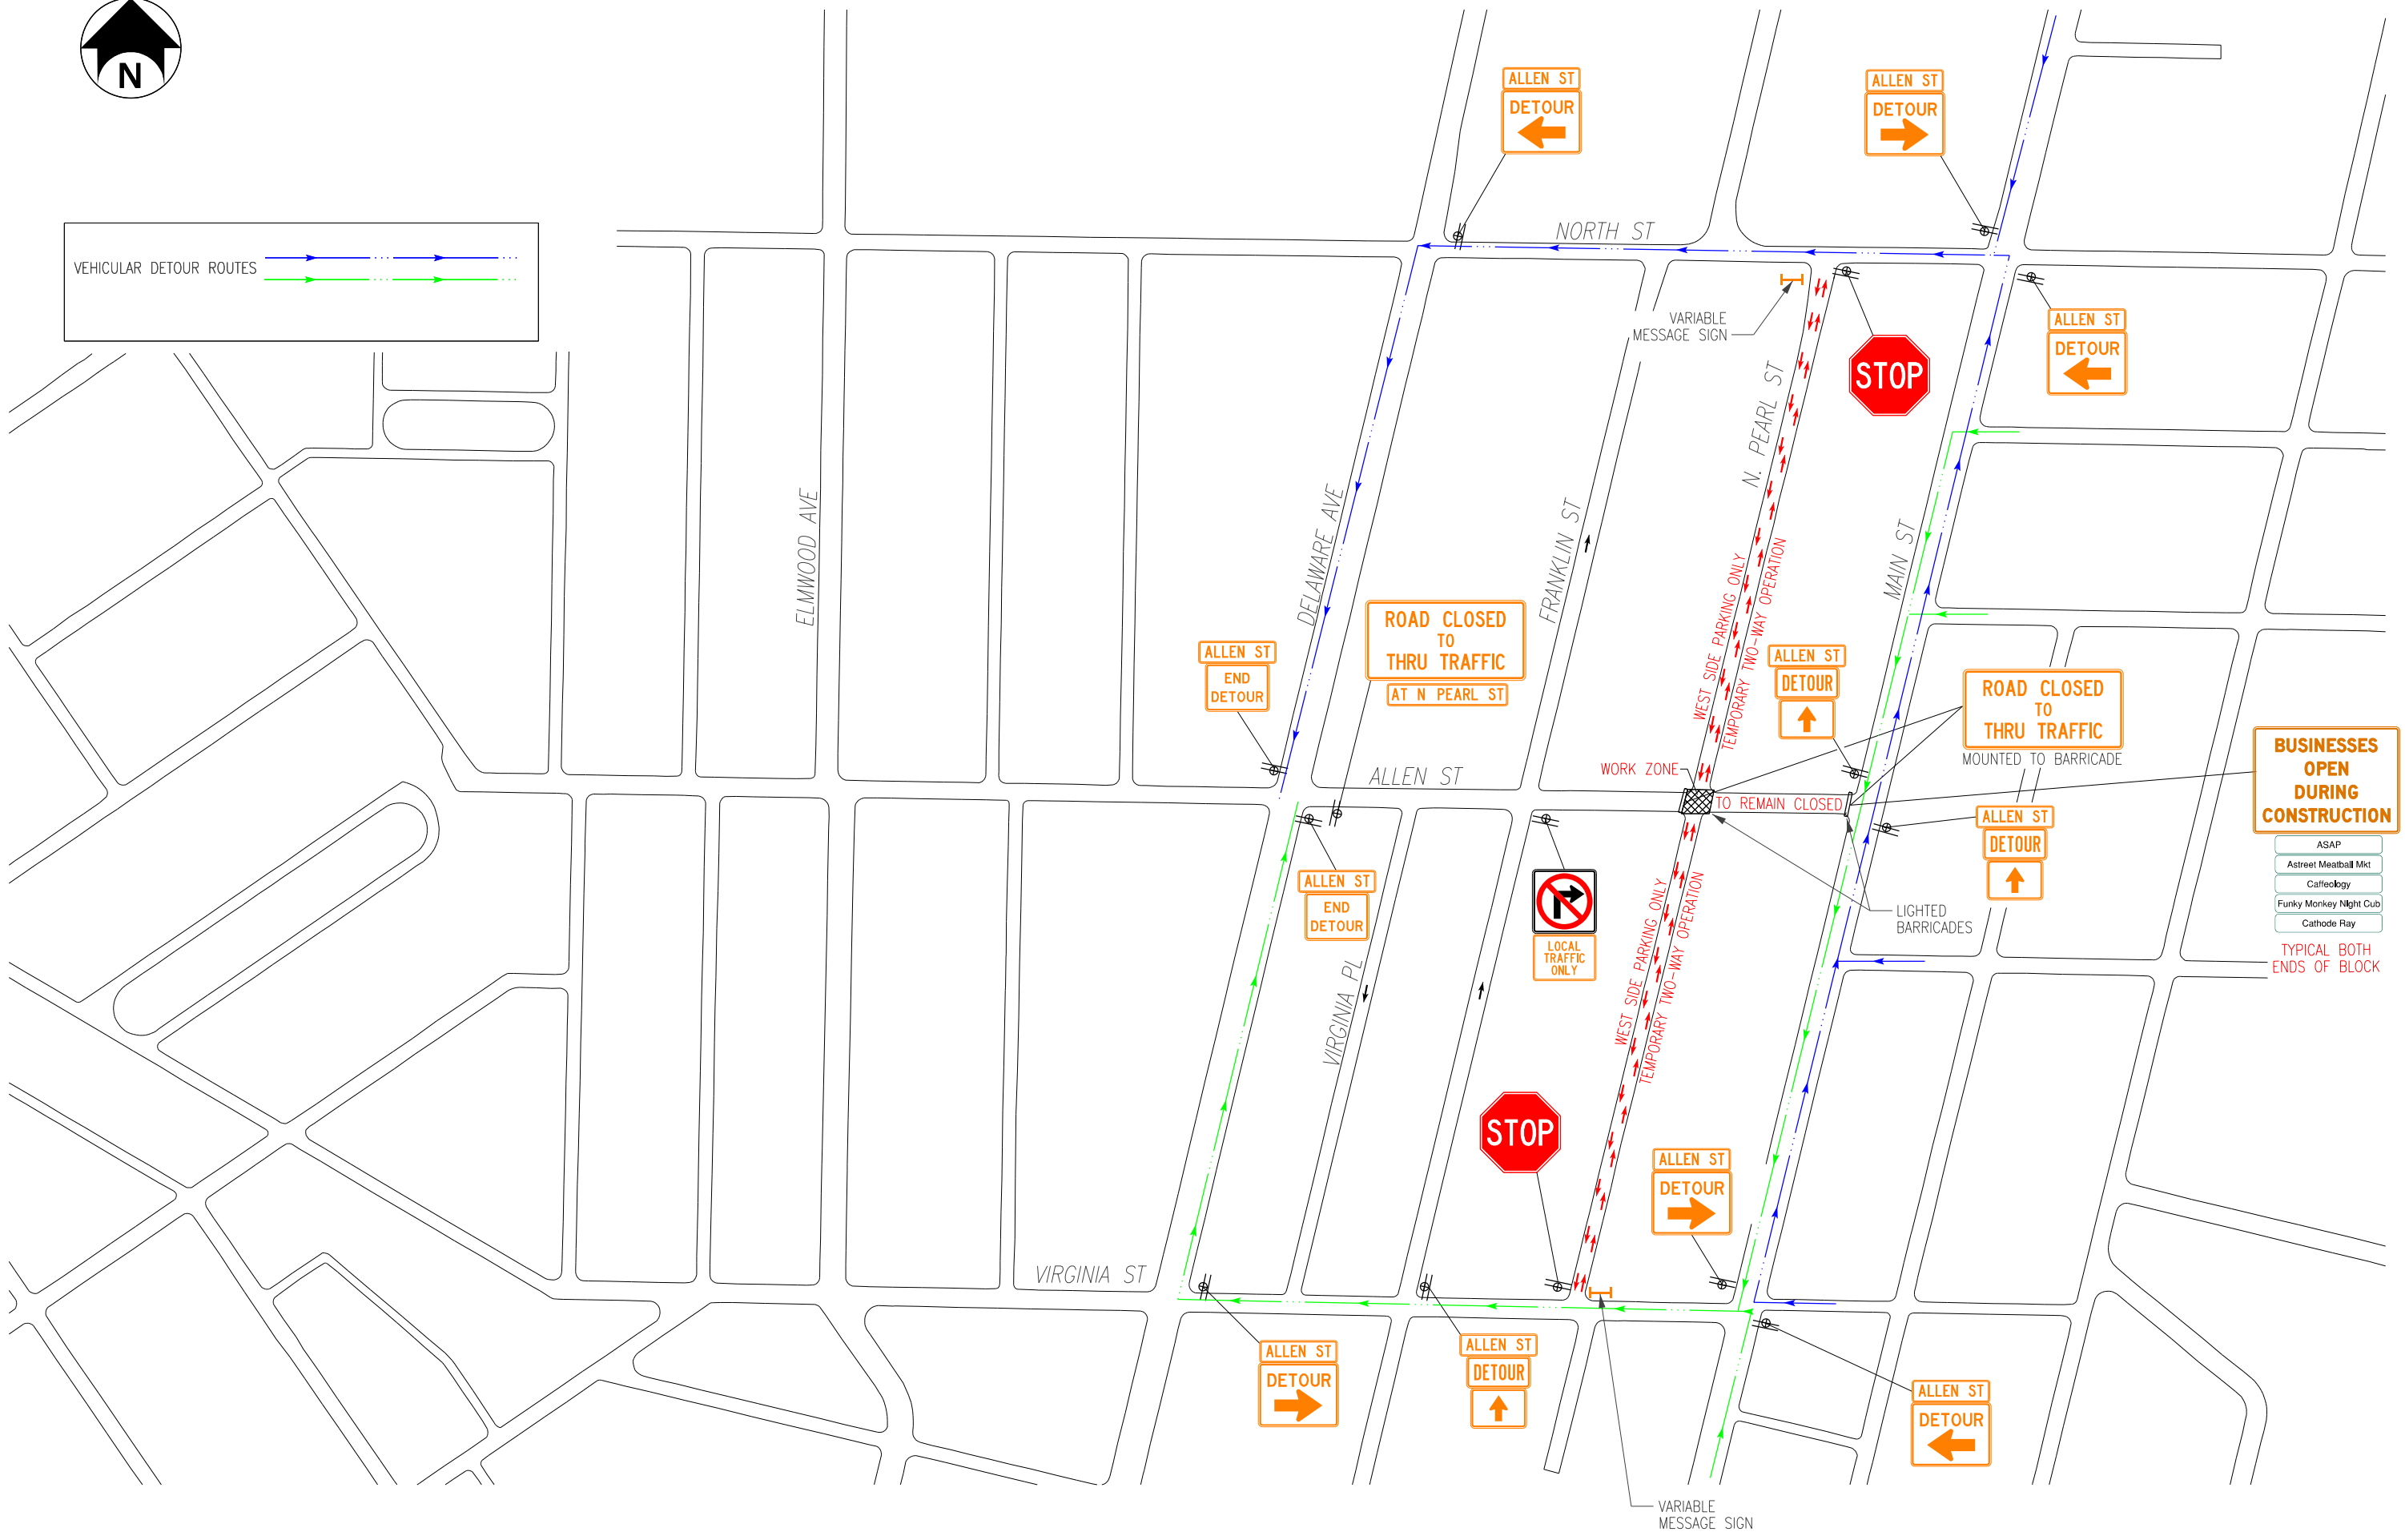


PHASE 1 - STAGE 1 DETOUR PLAN


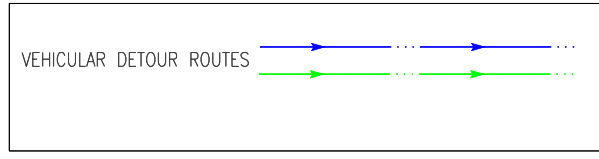


**BUSINESSES OPEN DURING CONSTRUCTION**

- ASAP
- Astreet Meatball Mkt
- Callology
- Funky Monkey Night Cub
- Cathode Ray



TYPICAL BOTH ENDS OF BLOCK

**PHASE 1 - STAGE 2 DETOUR PLAN**  
(DURING SHORT-TERM FULL INTERSECTION CLOSURE)

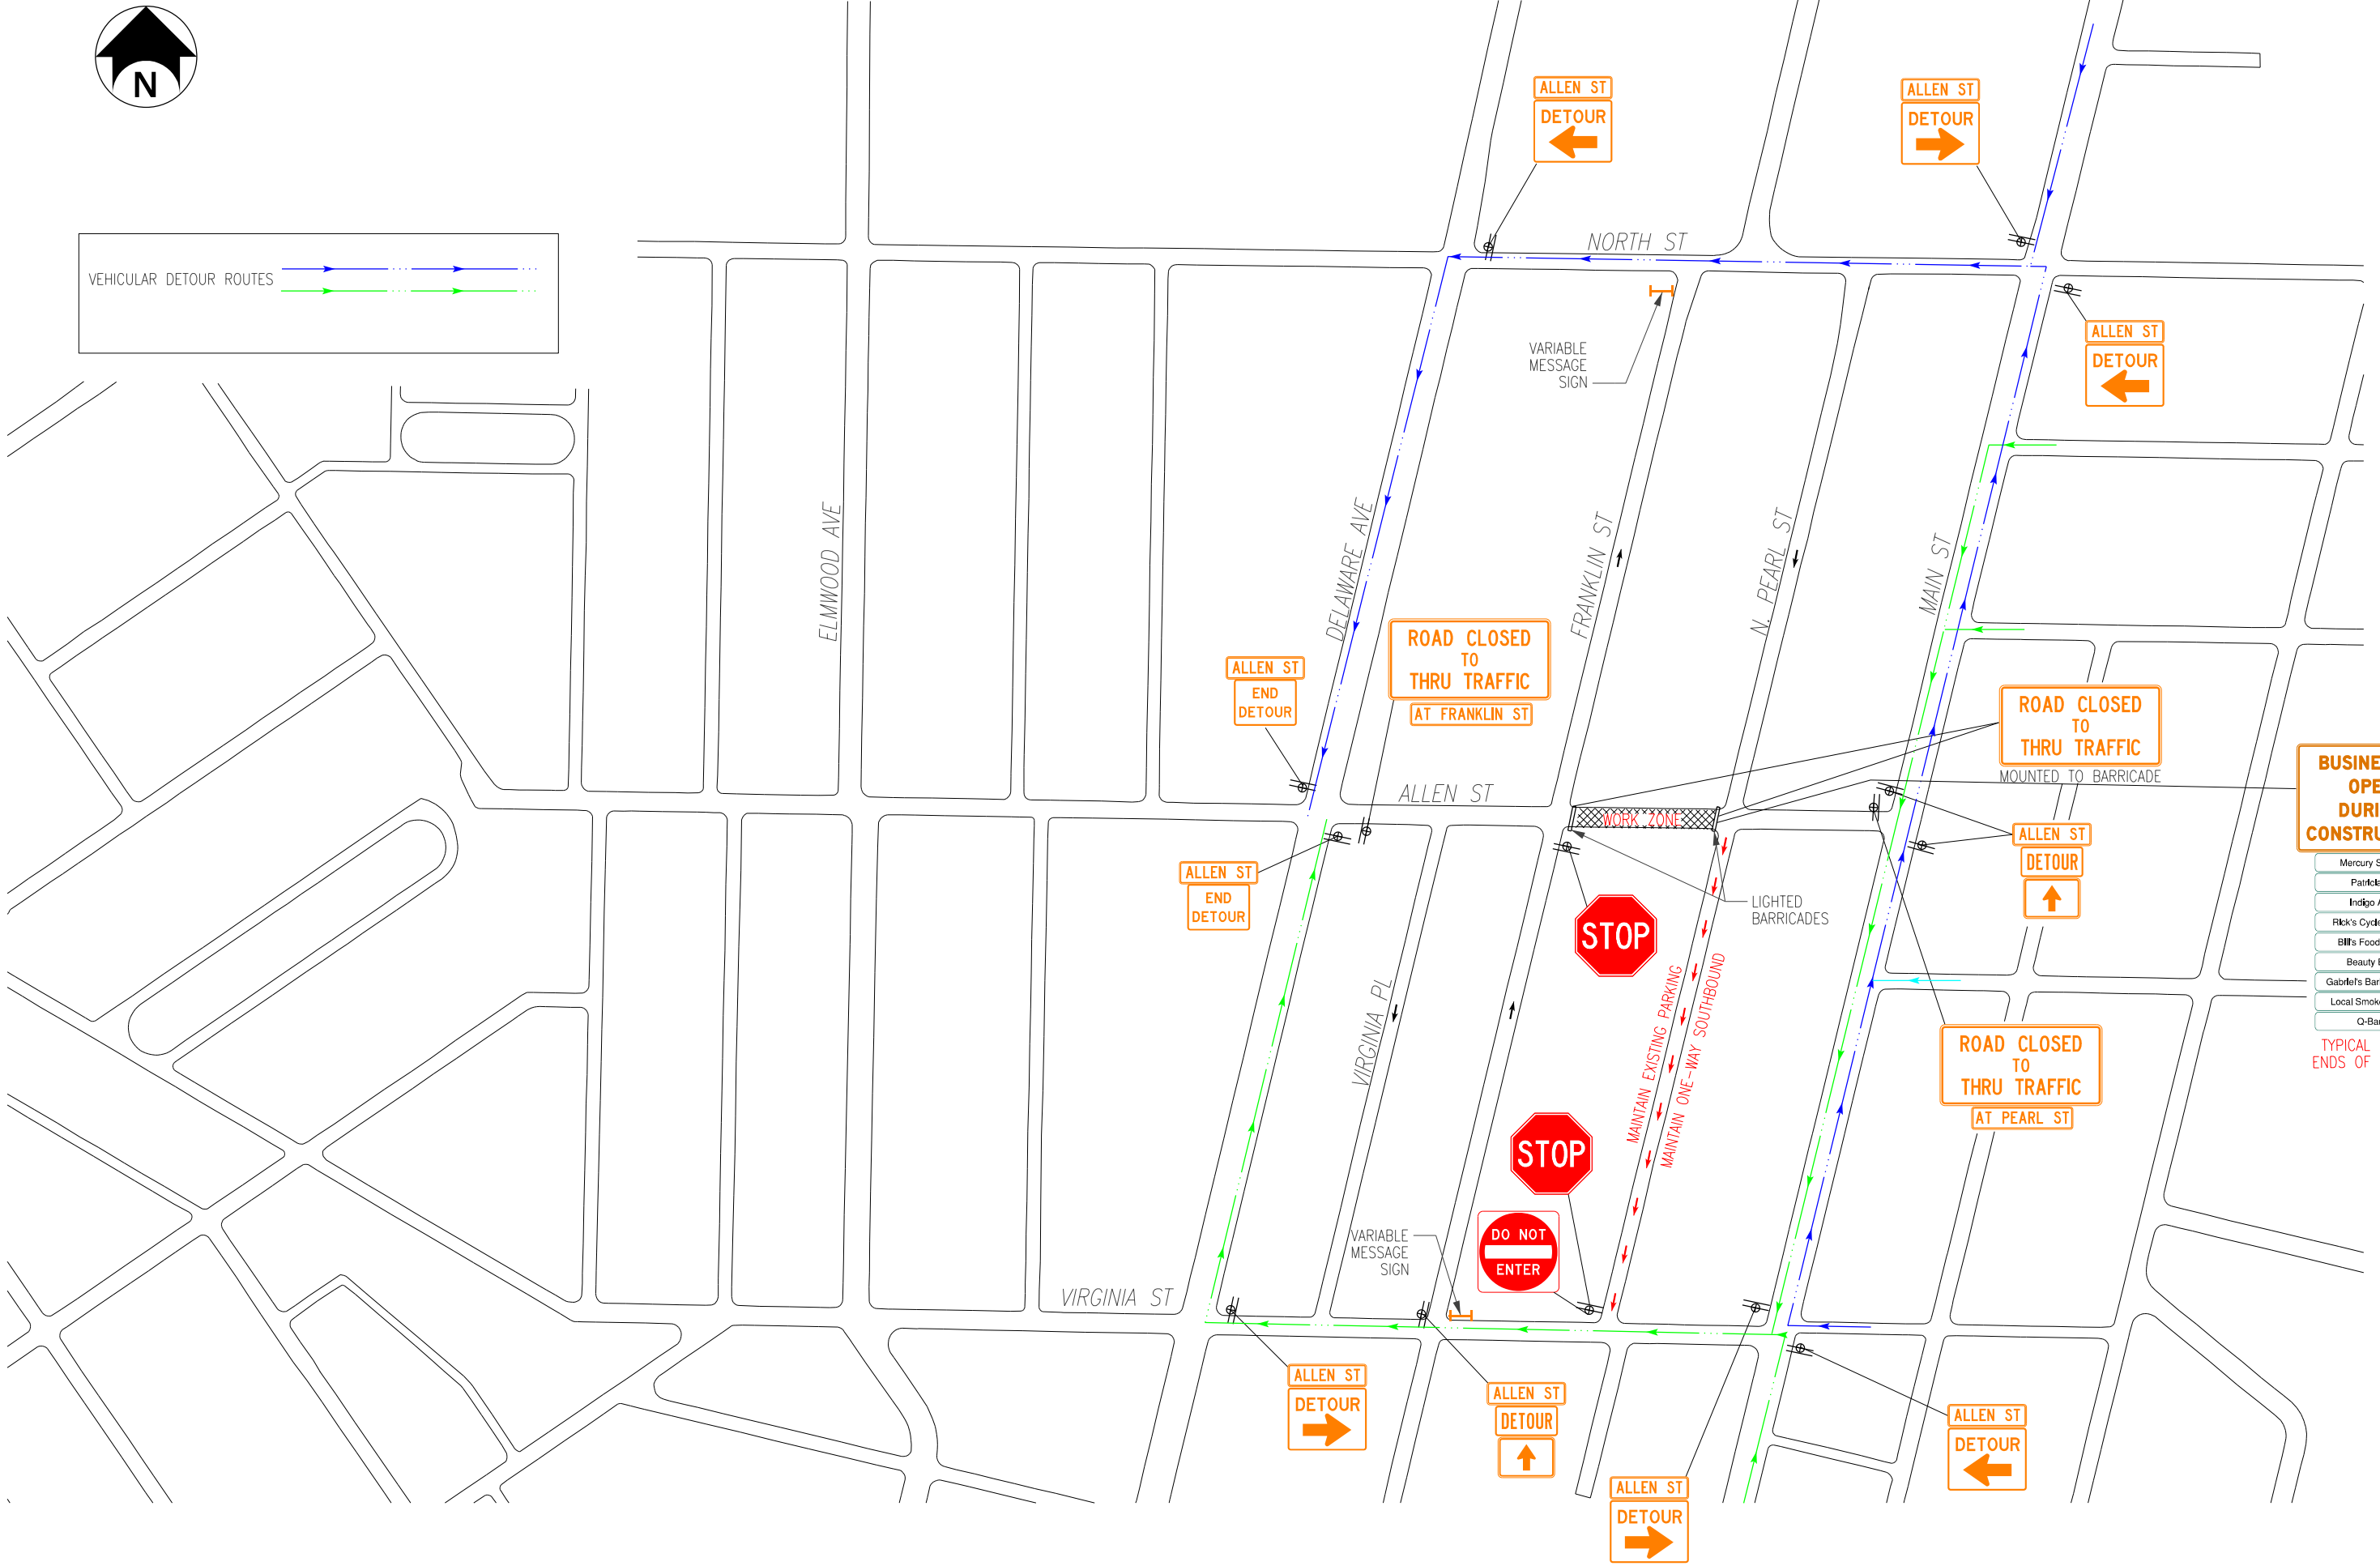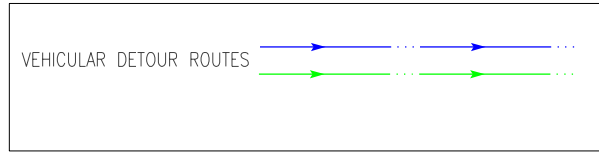

- BUSINESSES OPEN DURING CONSTRUCTION**
- Mercury Salon
  - Patrick's
  - Indigo Art
  - Flick's Cycle Shop
  - Bill's Food Mart
  - Beauty Bar
  - Gabriele's Barbershop
  - Local Smoke Shop
  - Q-Bar
- TYPICAL BOTH ENDS OF BLOCK

PHASE 2 - STAGE 1 DETOUR PLAN

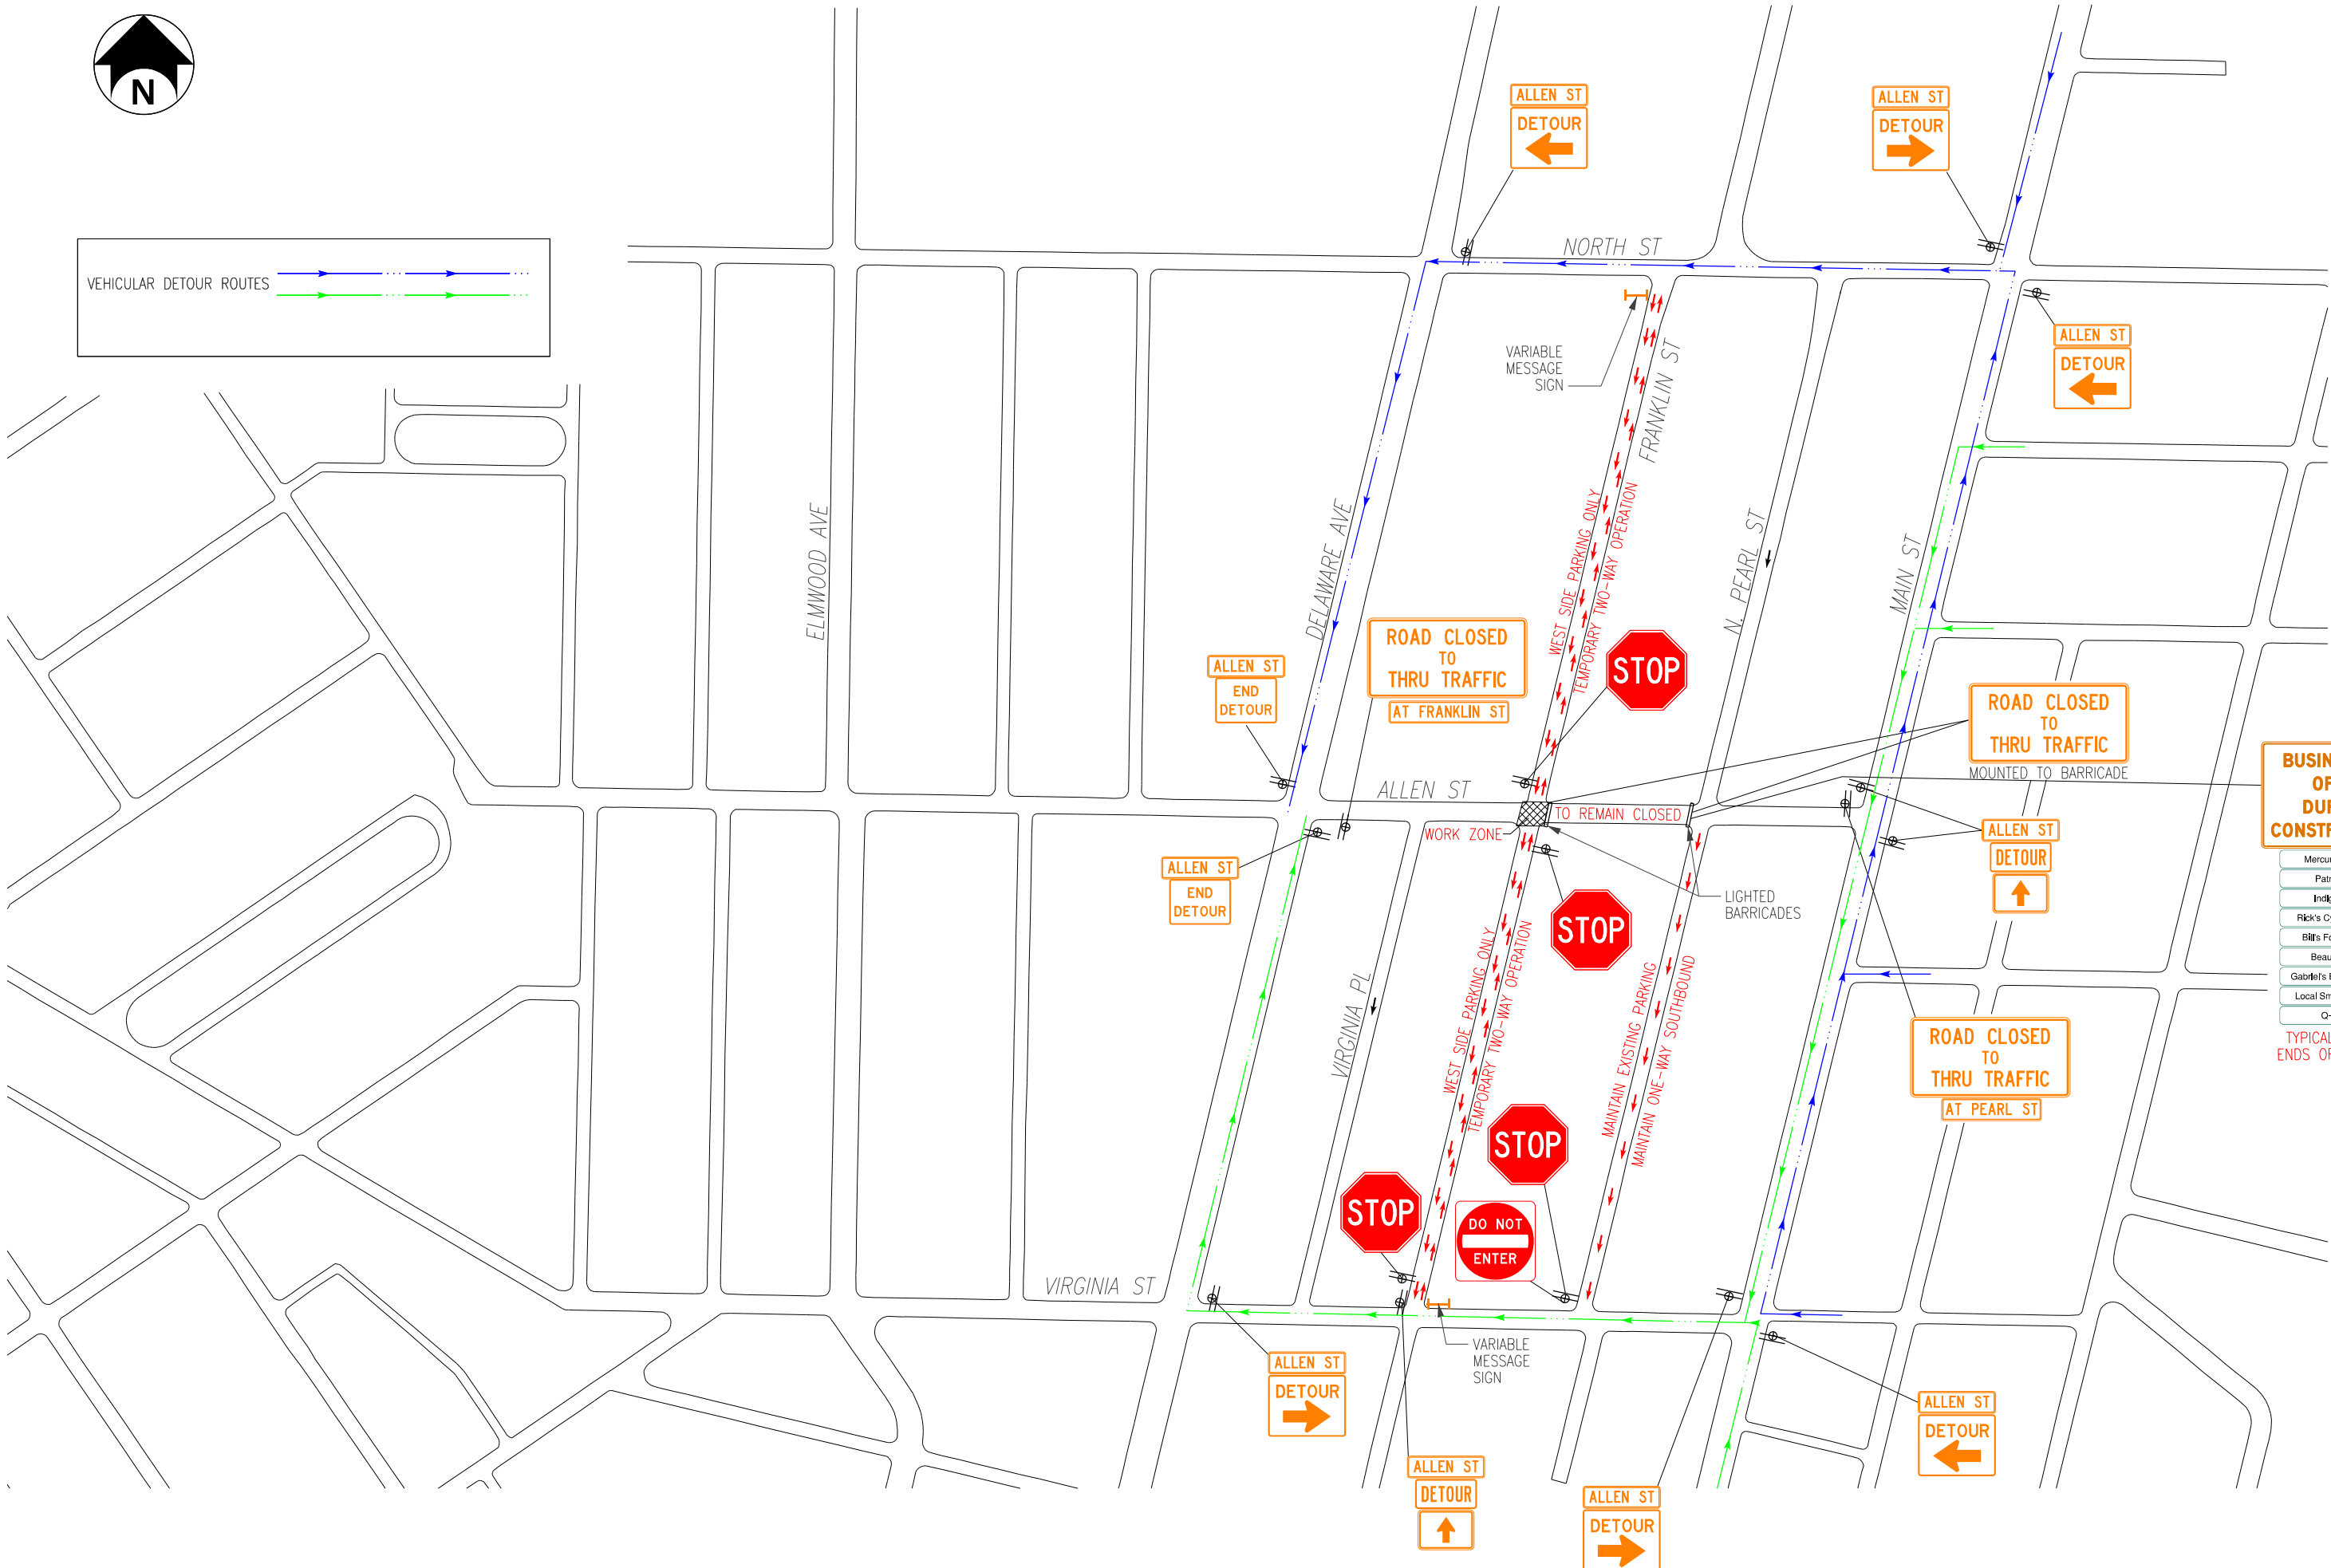
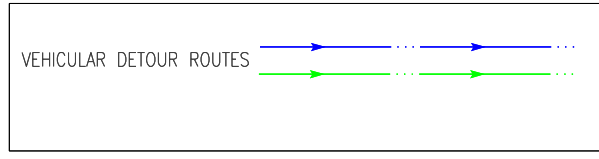


**BUSINESSES OPEN DURING CONSTRUCTION**

- Mercury Salon
- Patrick's
- Indigo Art
- Rick's Cycle Shop
- Bill's Food Mart
- Beauty Bar
- Gabrie's Barbershop
- Local Smoke Shop
- Q-Bar

TYPICAL BOTH ENDS OF BLOCK

**PHASE 2 - STAGE 2 DETOUR PLAN**  
(DURING SHORT-TERM FULL INTERSECTION CLOSURE)

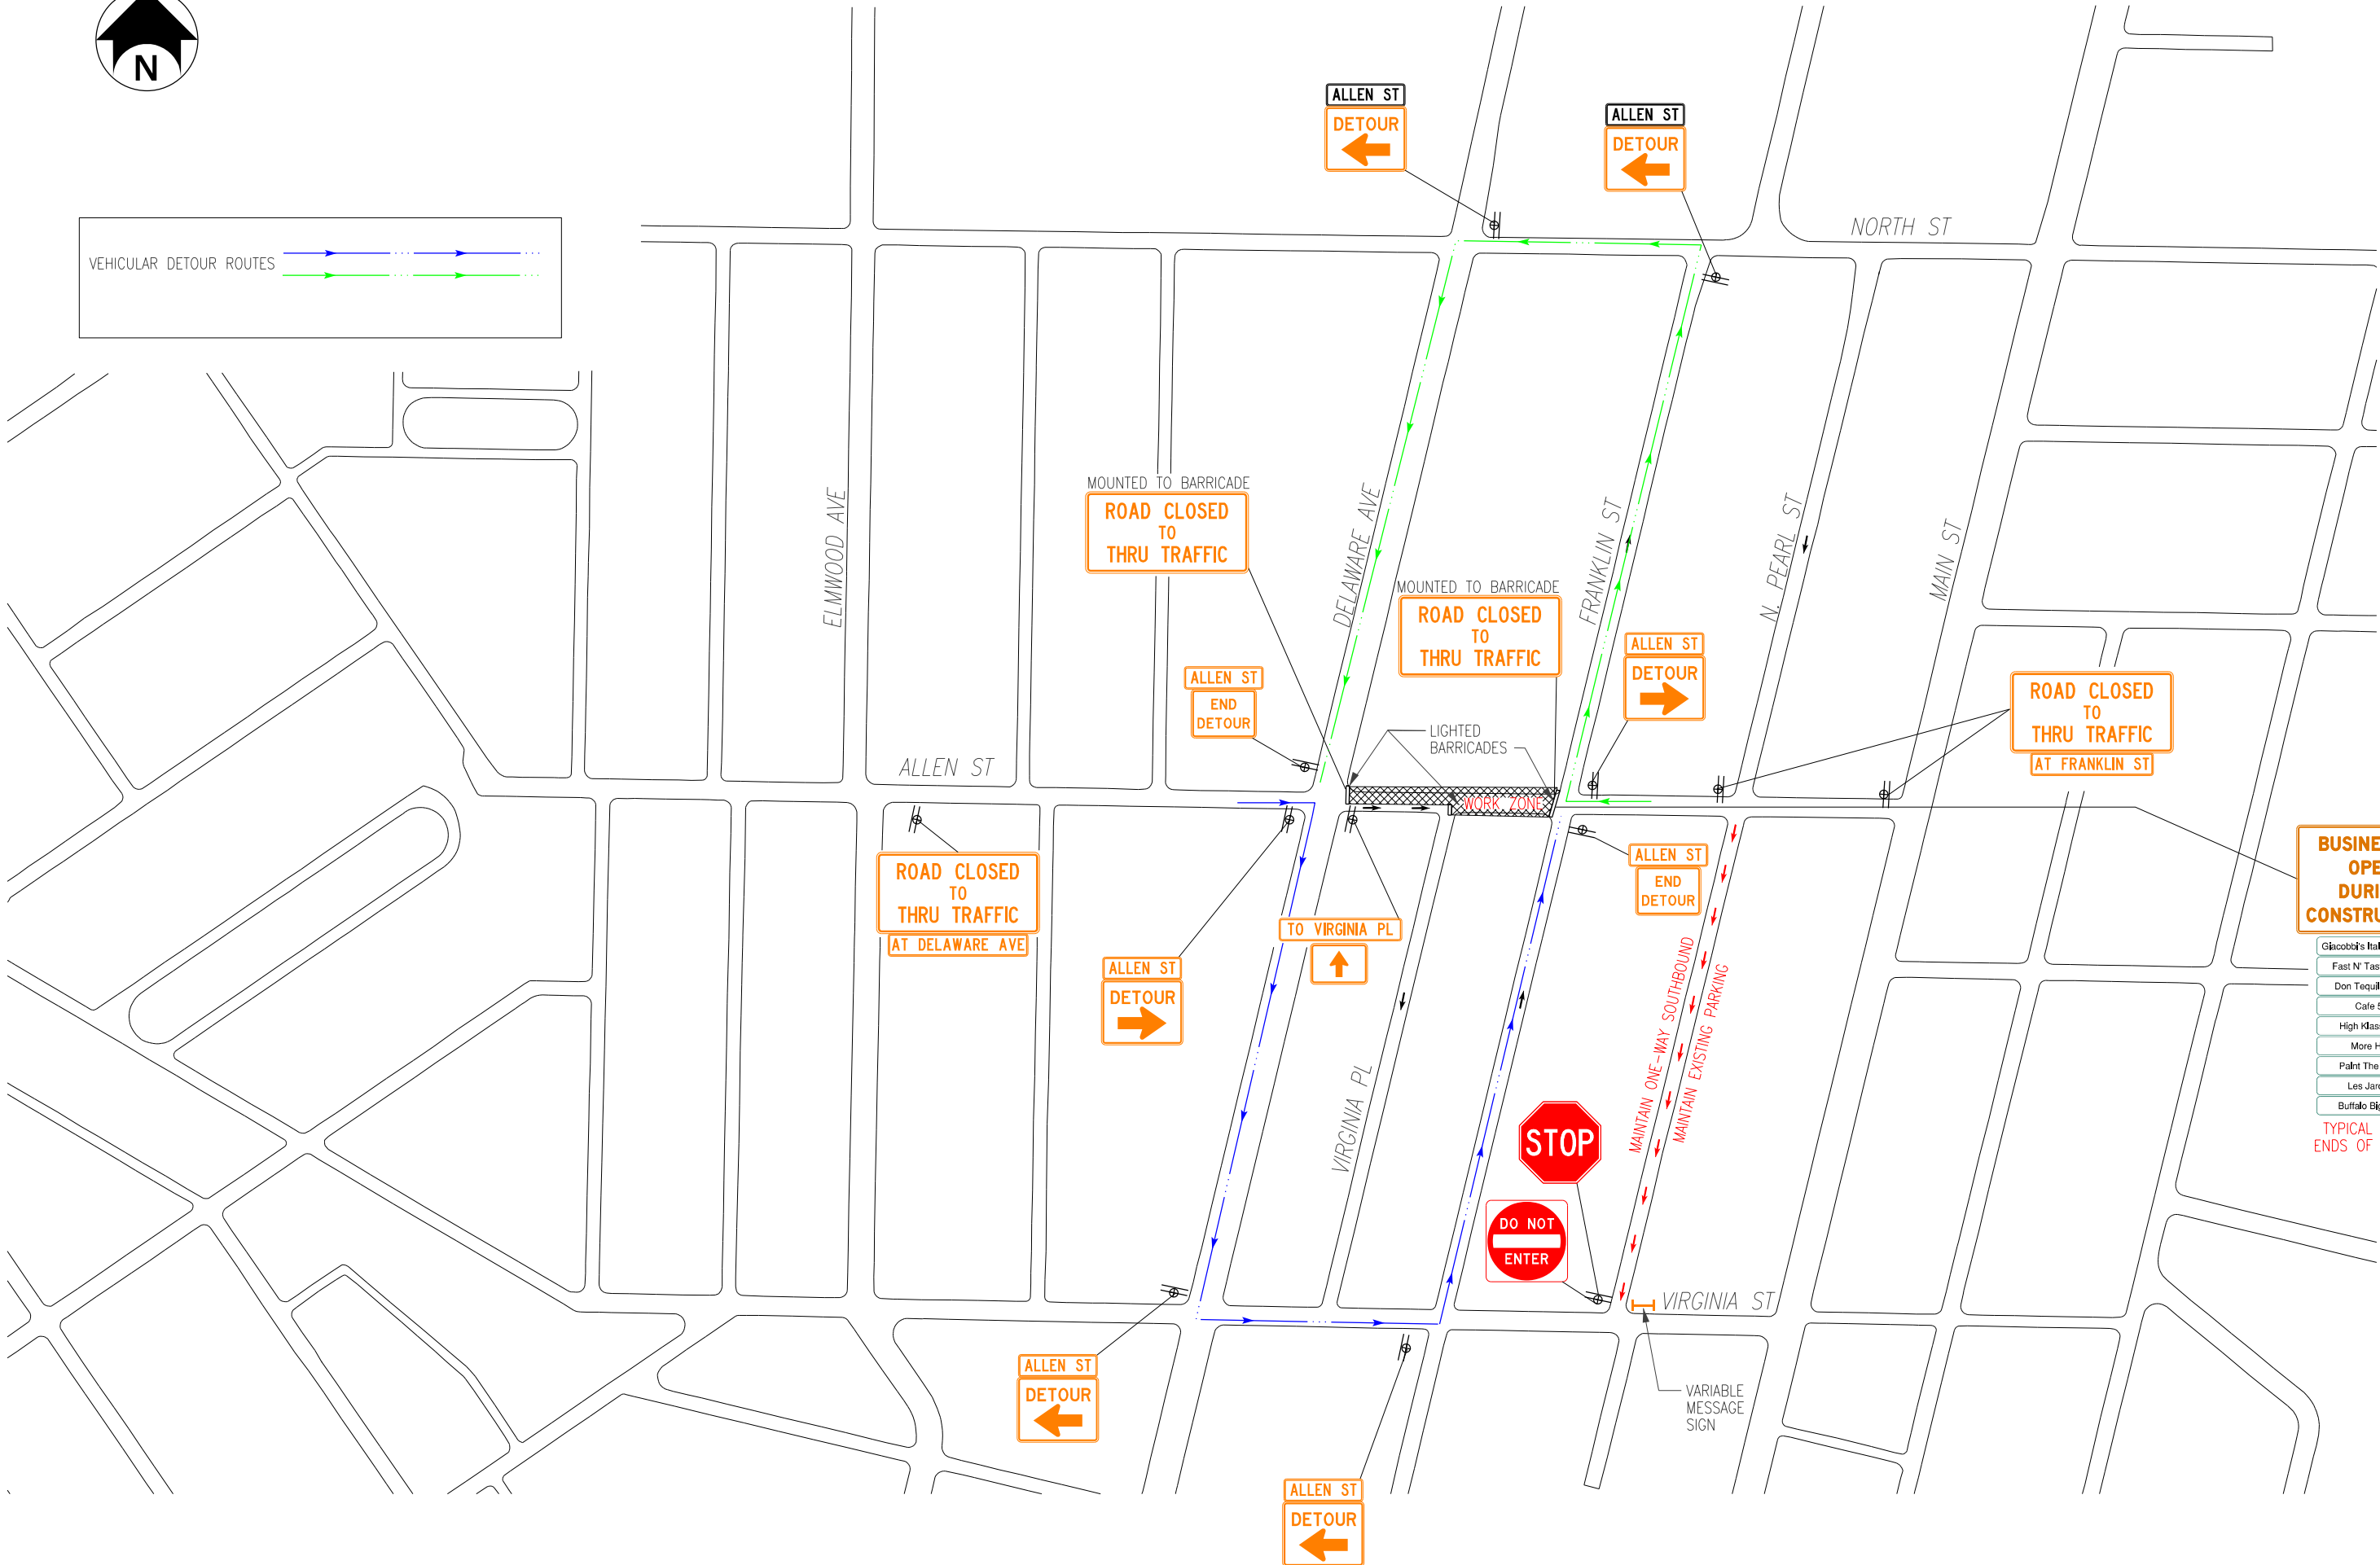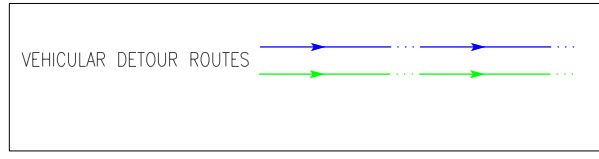

PHASE 3 - STAGE 1 DETOUR PLAN



BUSINESSES OPEN DURING CONSTRUCTION

- Giacobbi's Italiano Rest.
- Fast N' Tasty Rest.
- Don Tequila Rest.
- Cafe 59
- High Klass Hair
- More Hair
- Paint The Town
- Les Jardins
- Buffalo Big Print

TYPICAL BOTH ENDS OF BLOCK







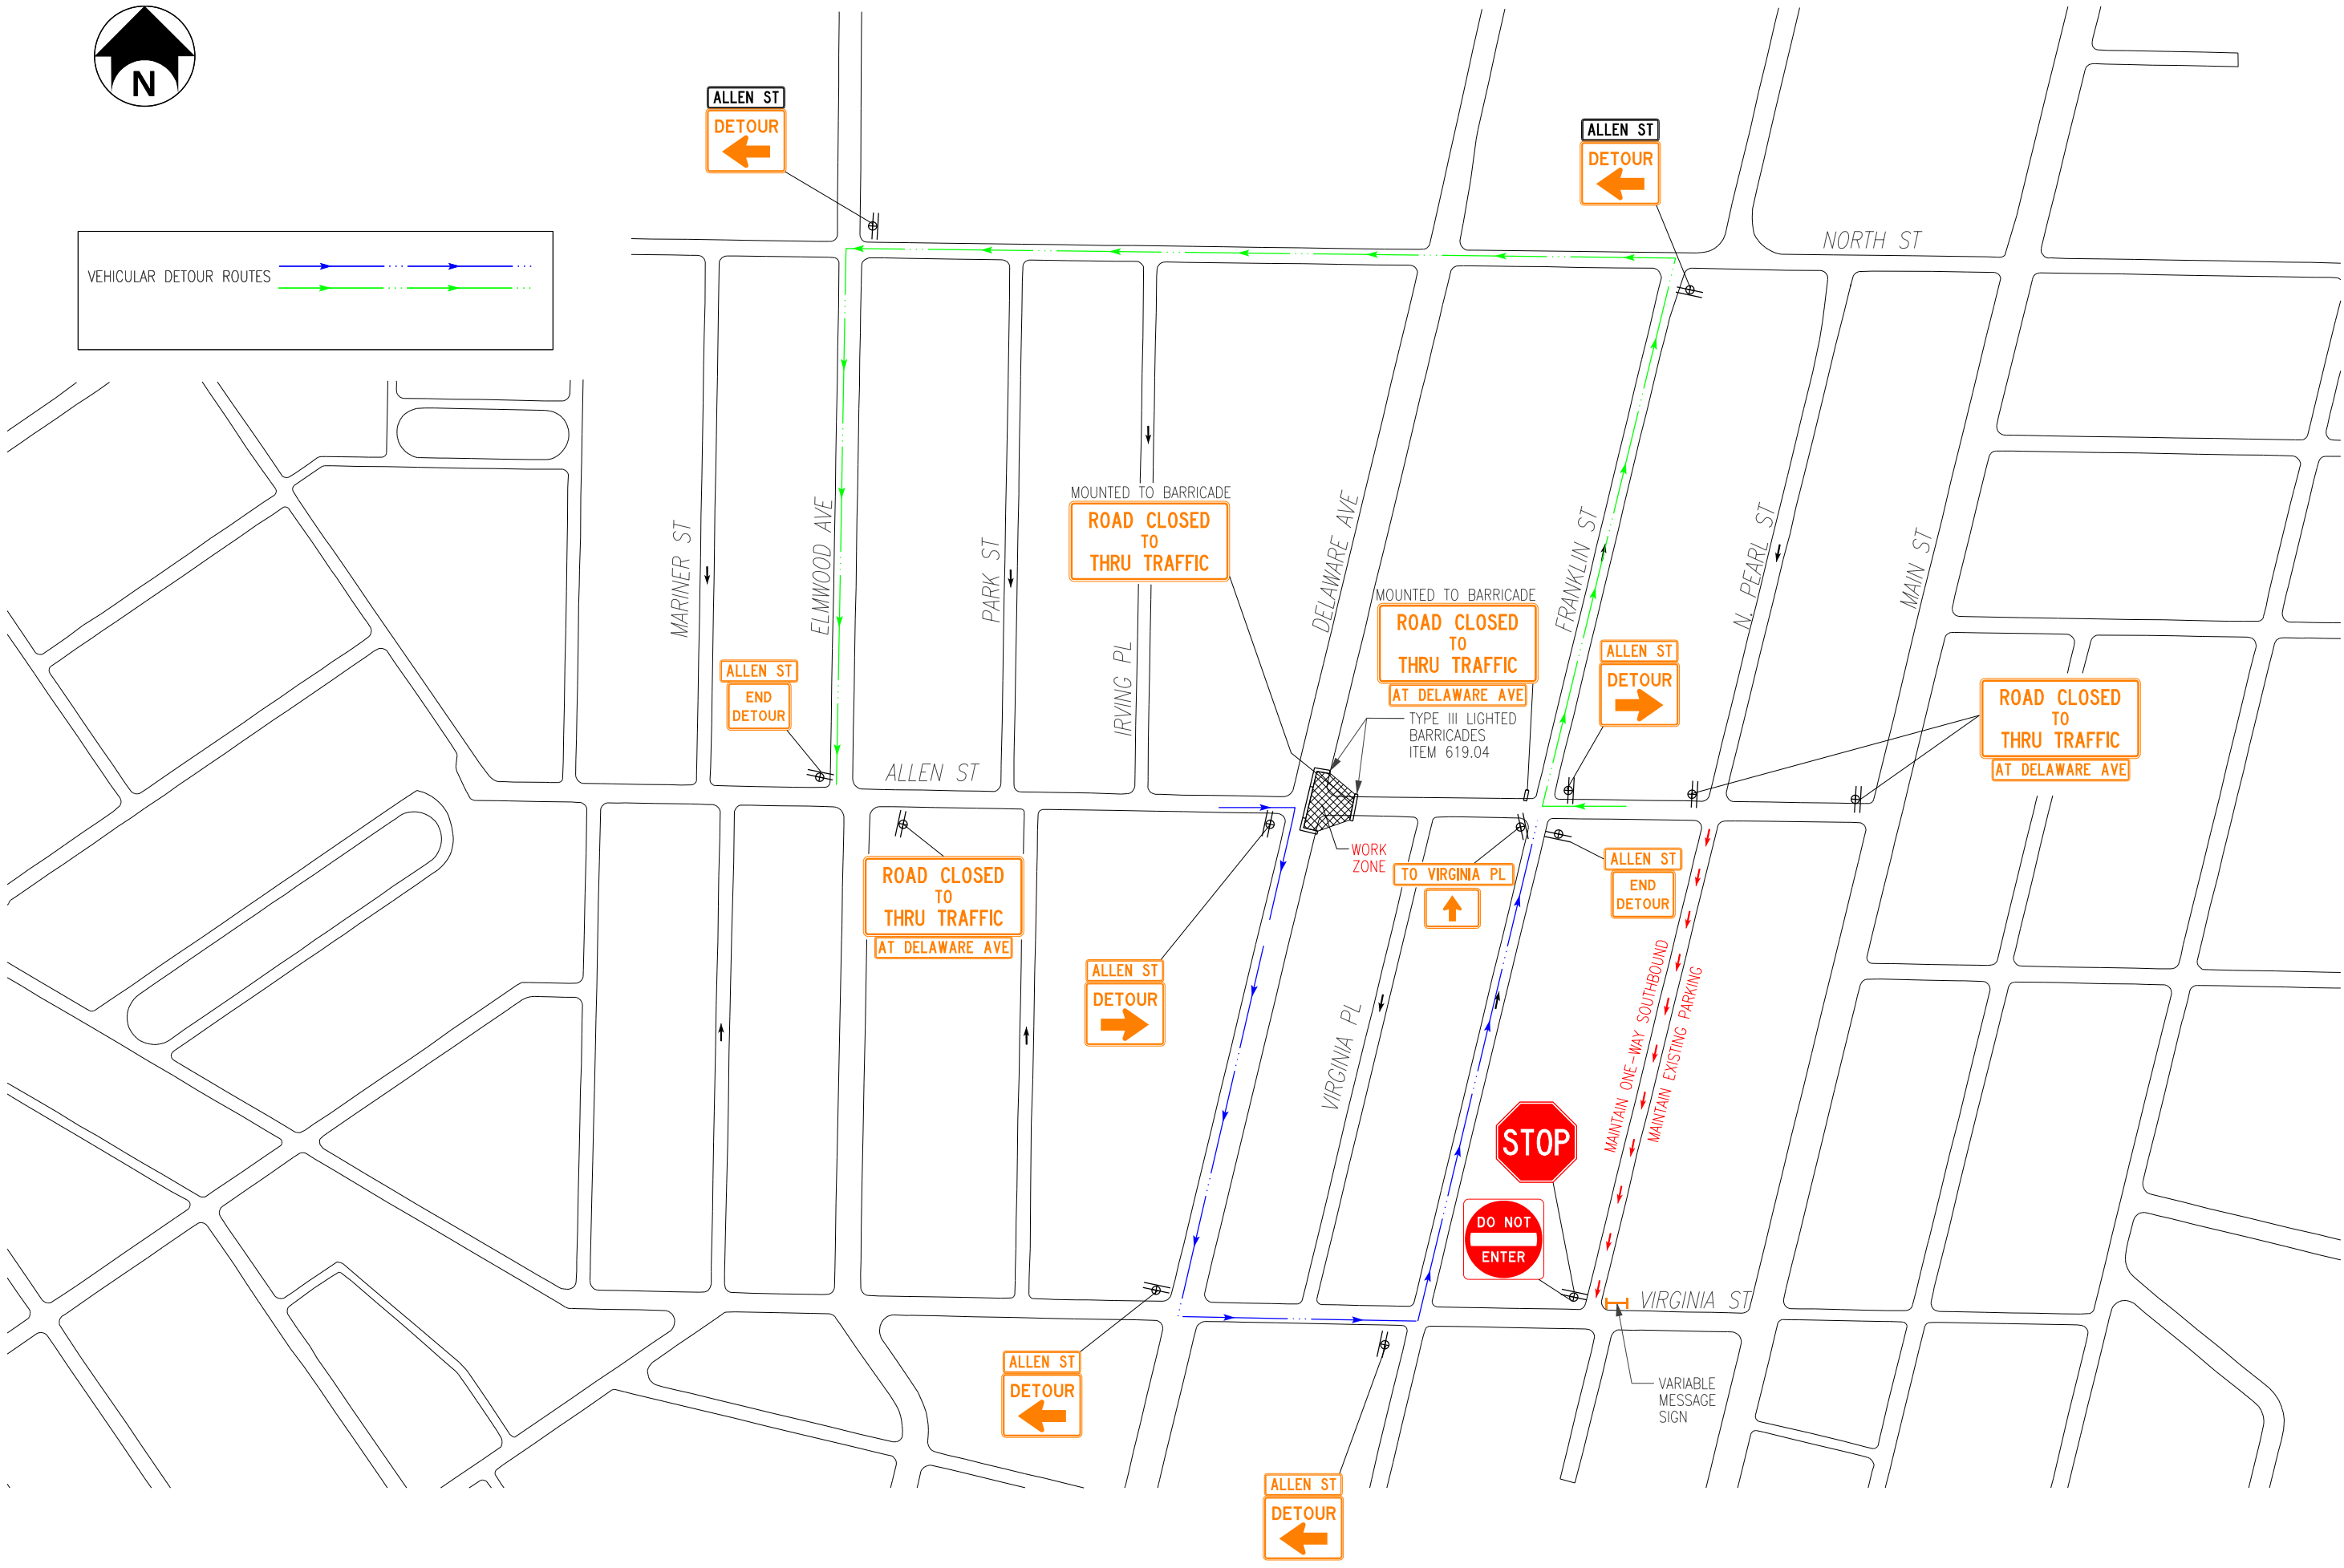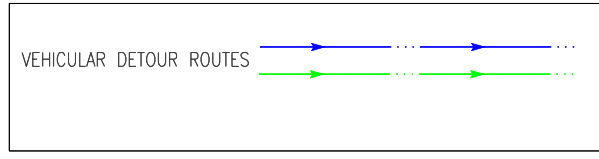

### PHASE 3 - STAGE 3 DETOUR PLAN

NOTE: MAINTAIN 2-WAY TRAFFIC THRU THE DELAWARE AT INTERSECTION.

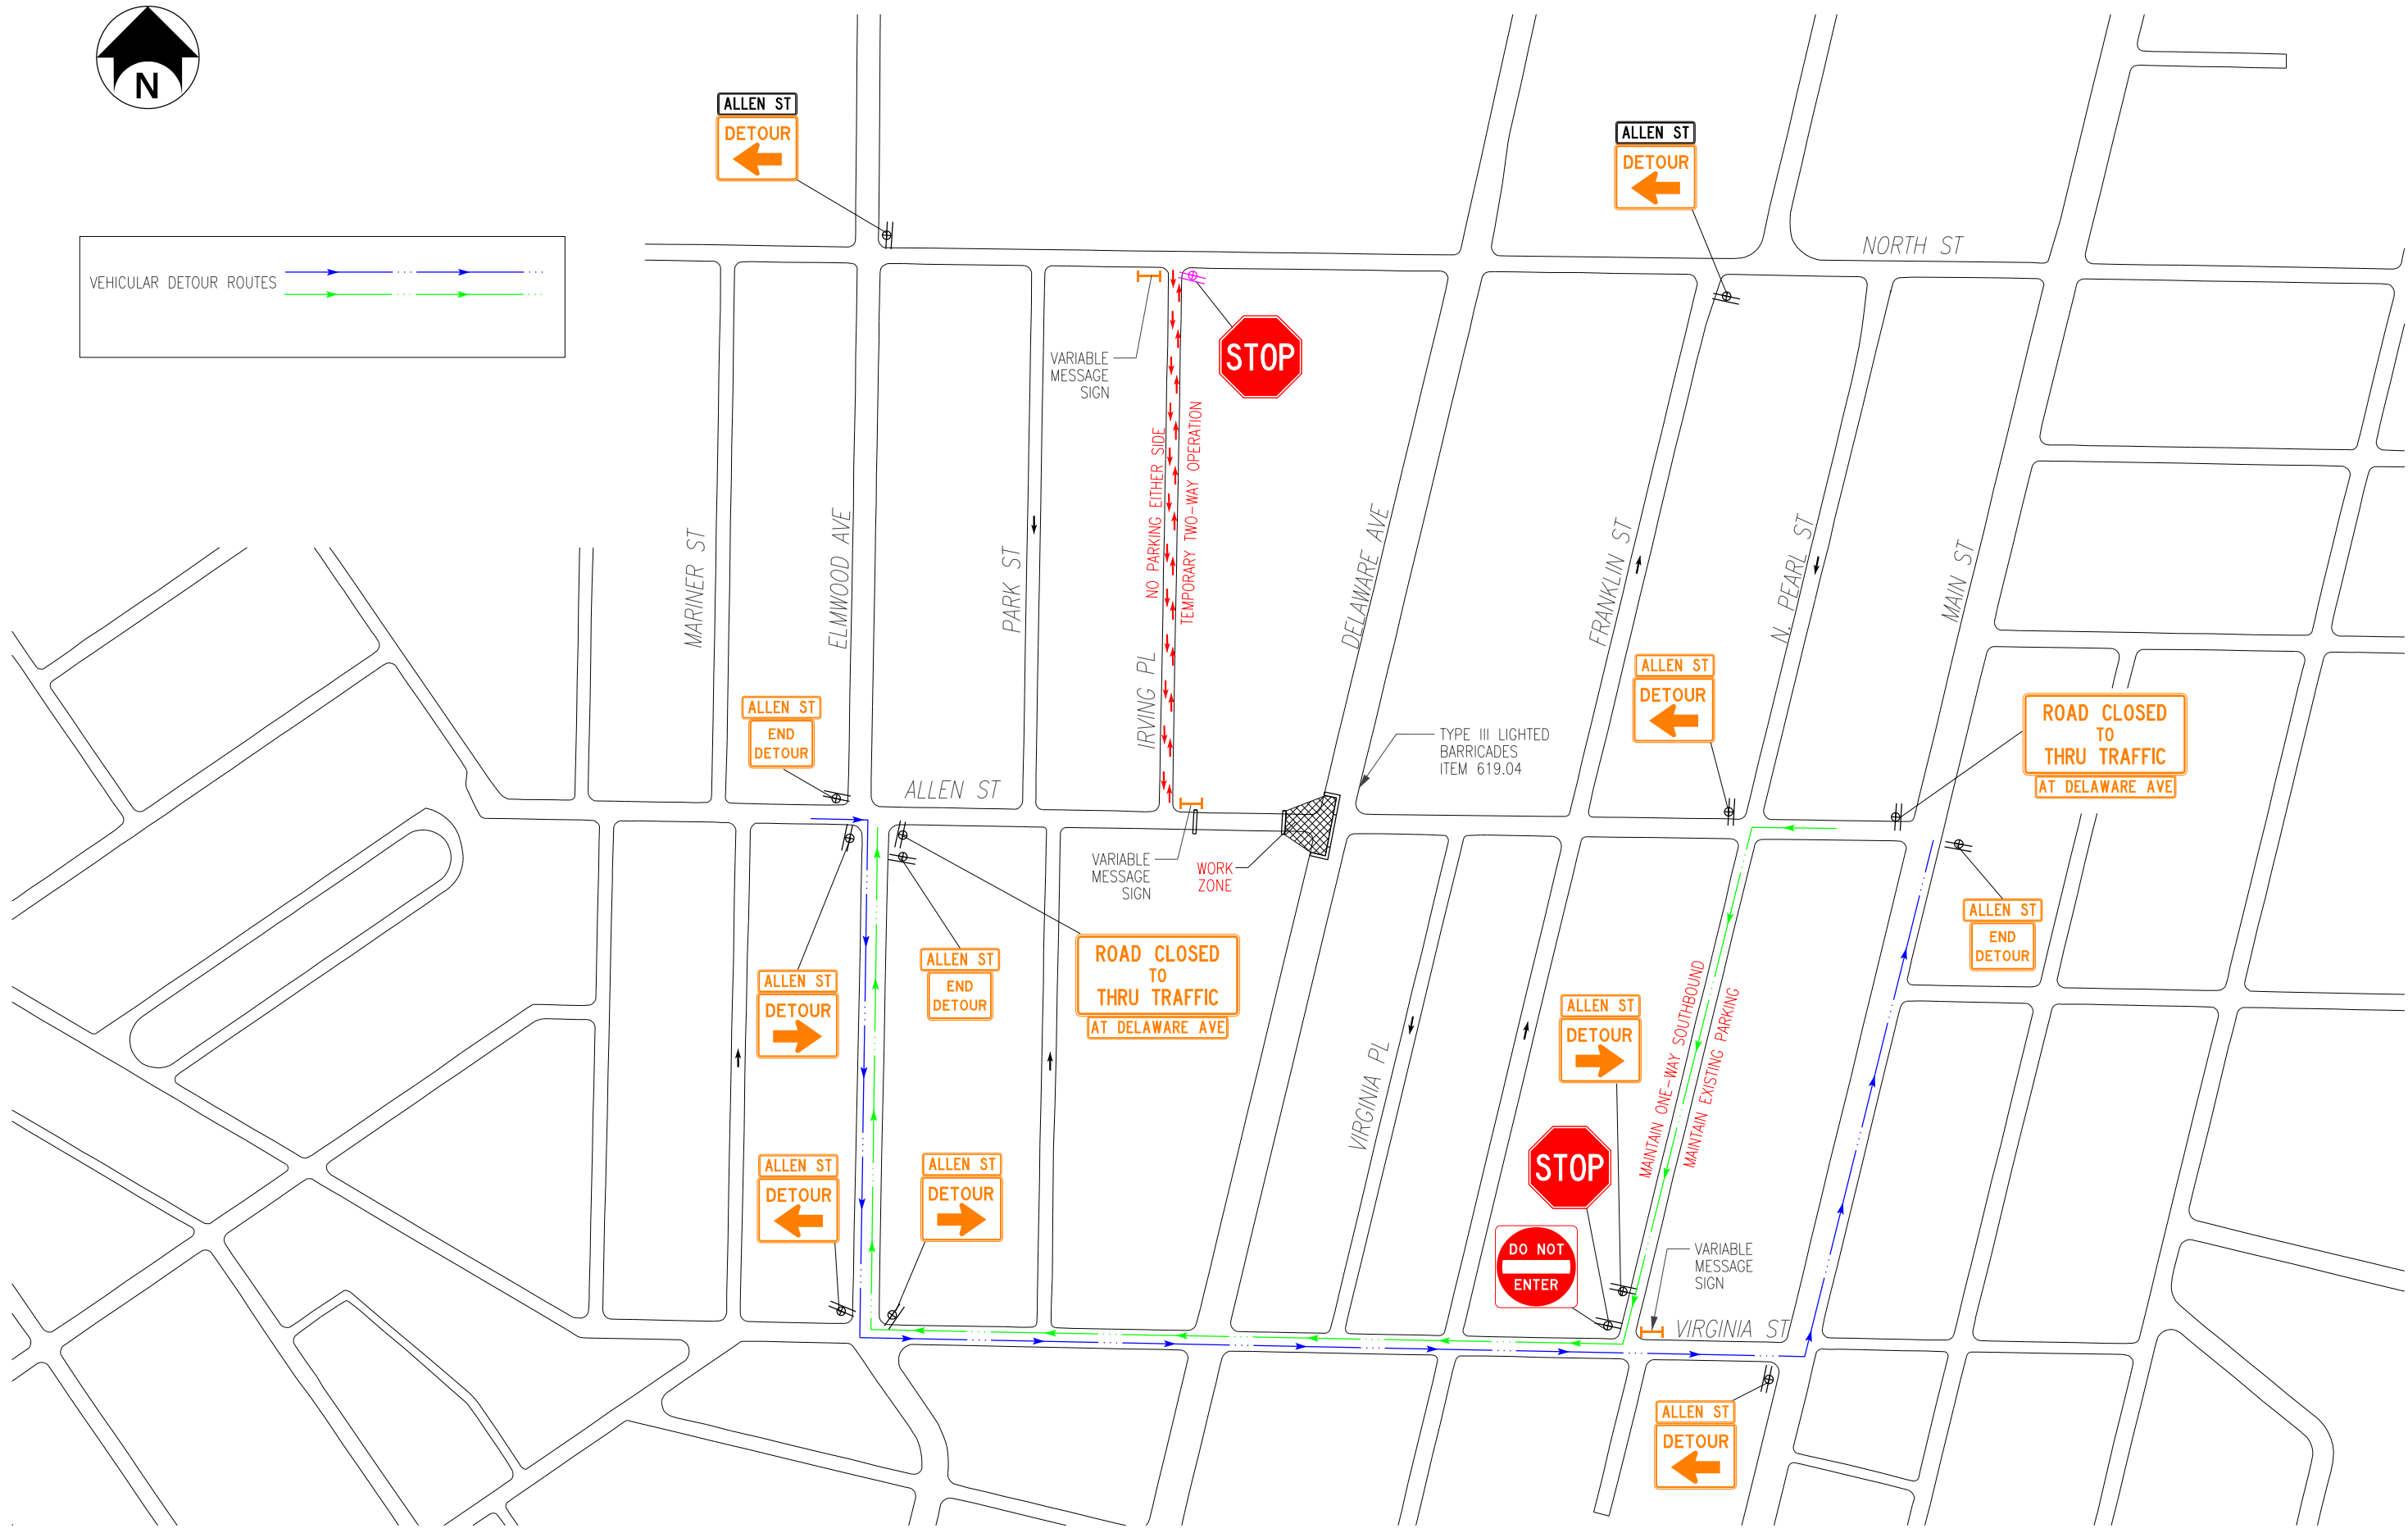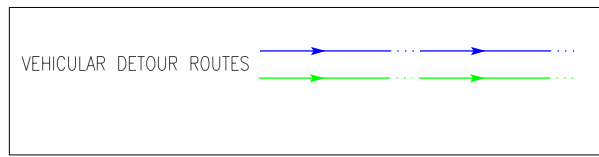

### PHASE 3 - STAGE 4 DETOUR PLAN

NOTE: MAINTAIN 2-WAY TRAFFIC THRU THE DELAWARE AT INTERSECTION.